


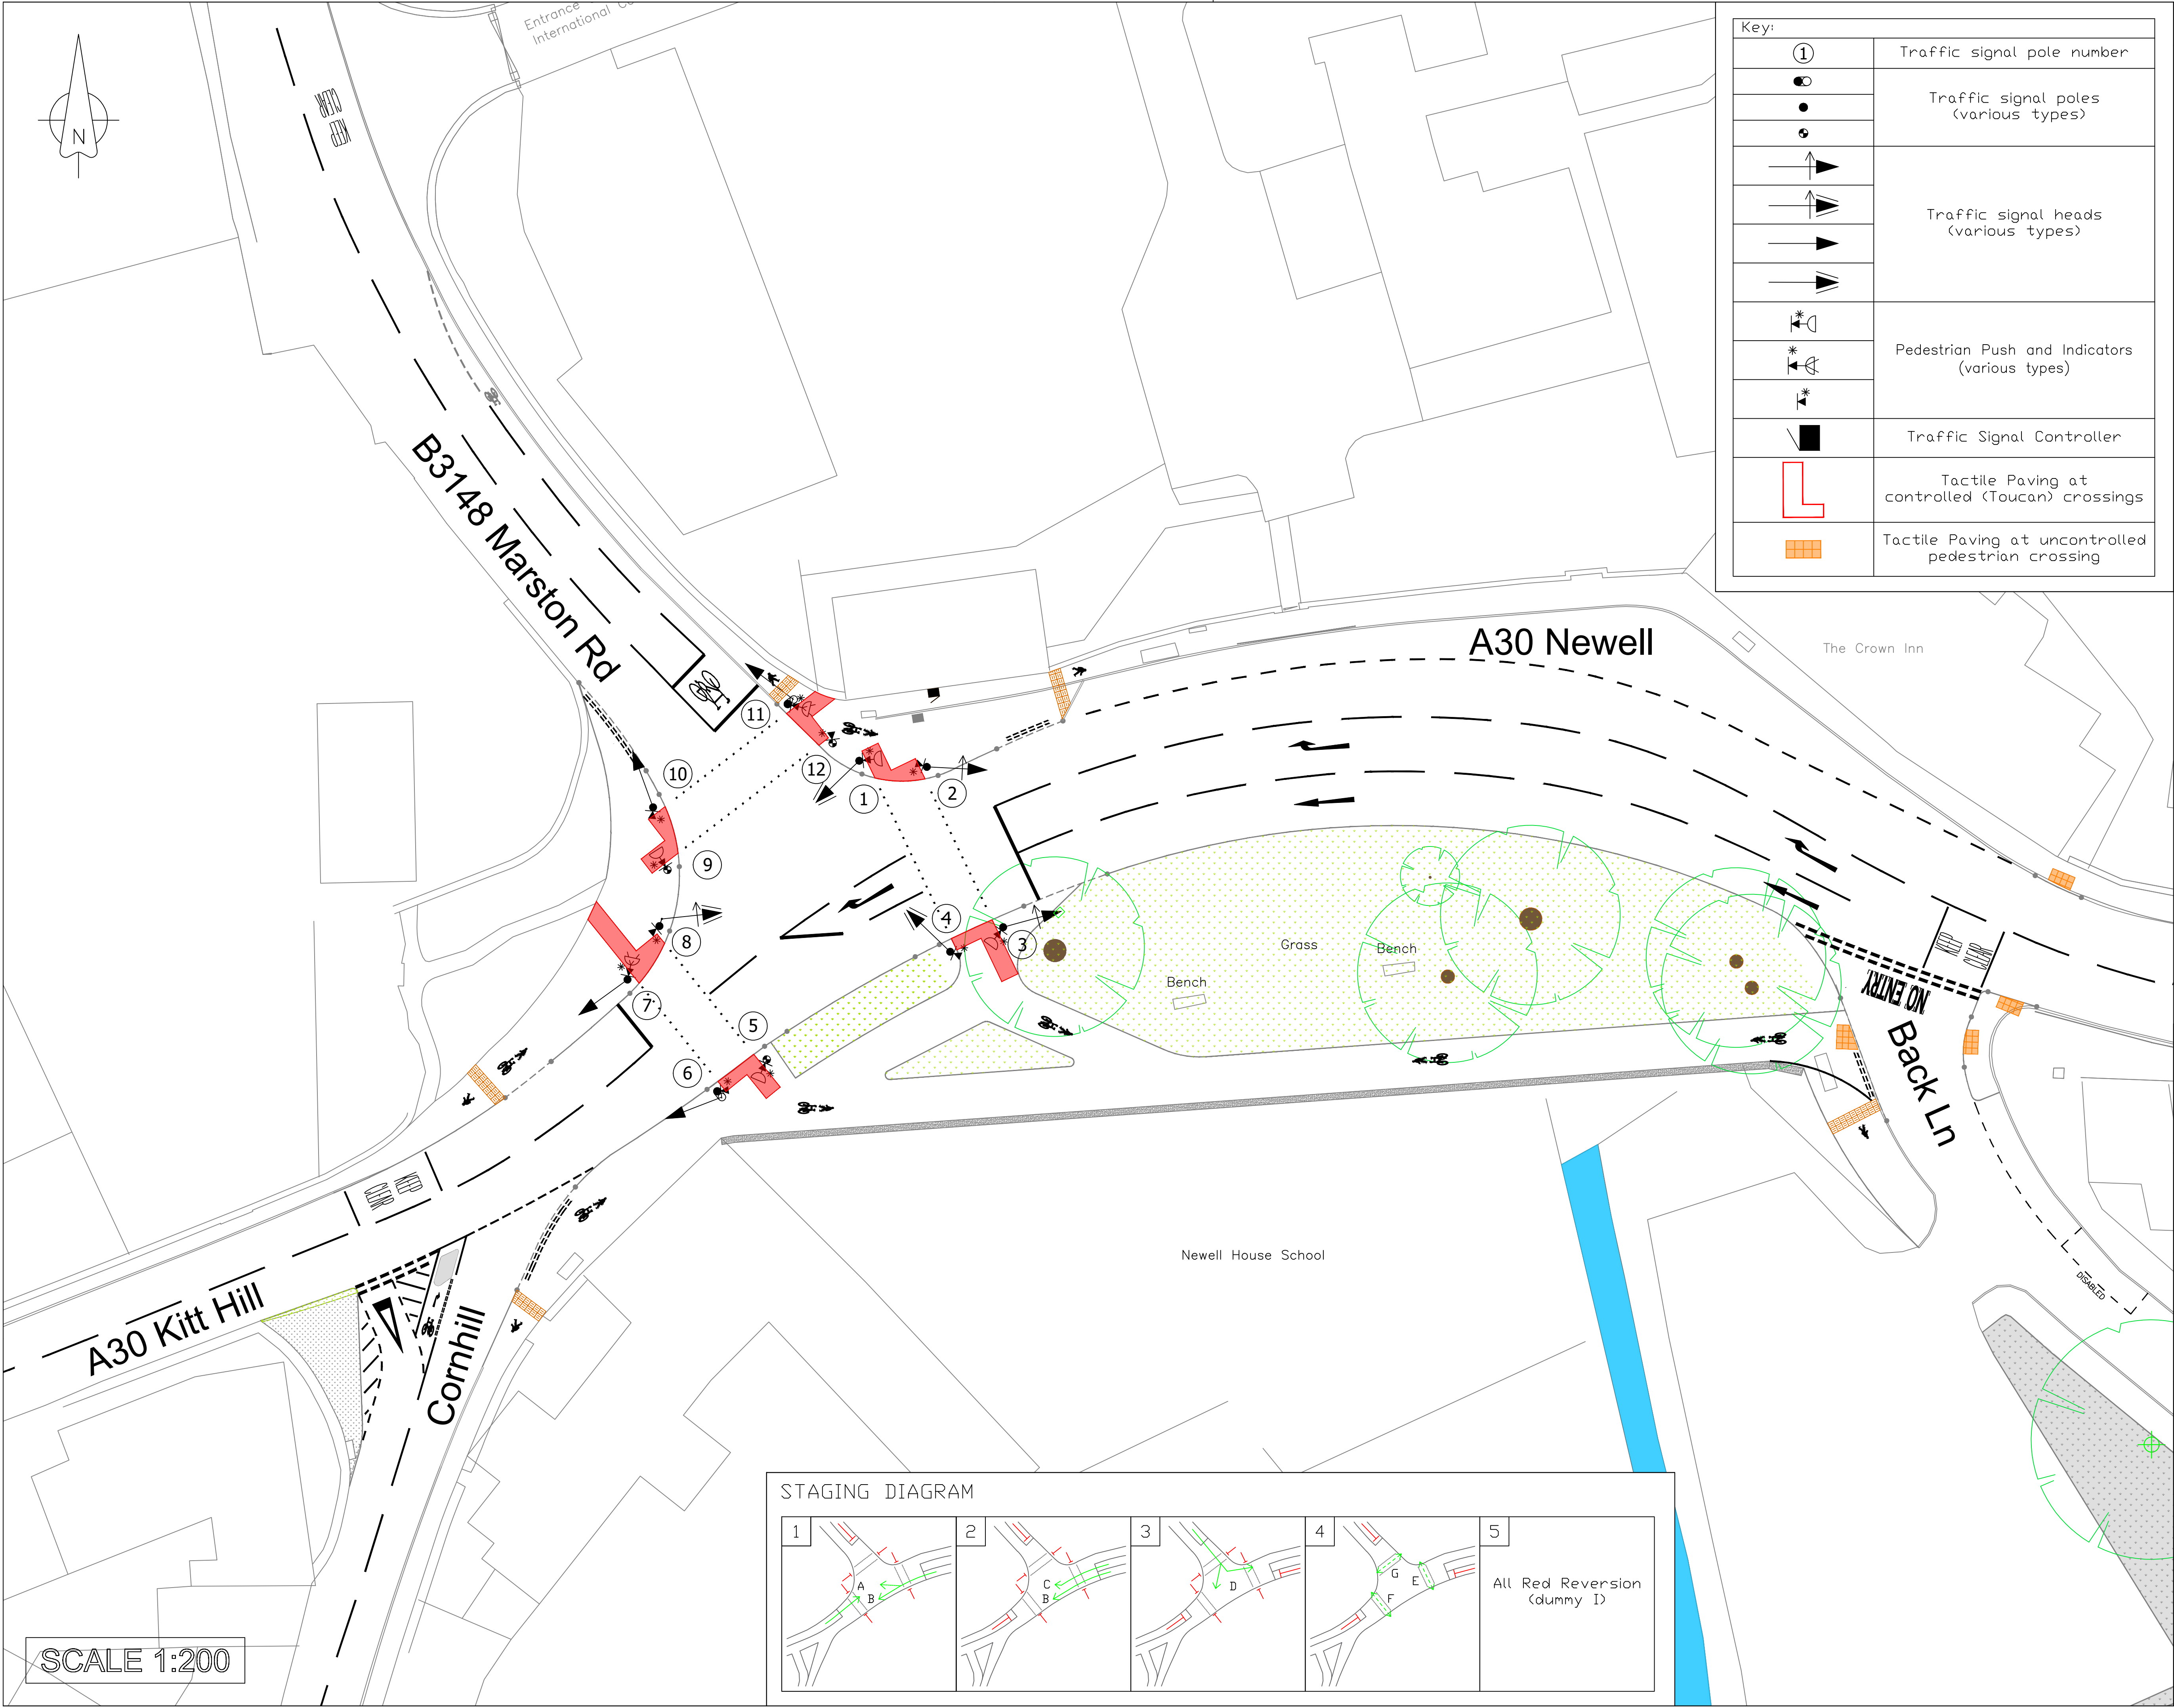

Key:	
①	Traffic signal pole number
●	Traffic signal poles (various types)
●	
●	
▲	Traffic signal heads (various types)
▲	
▲	
▲	
⦿	Pedestrian Push and Indicators (various types)
⦿	
⦿	
■	Traffic Signal Controller
L	Tactile Paving at controlled (Toucan) crossings
■	Tactile Paving at uncontrolled pedestrian crossing

DC Installation: 52SC

NOTES:

1.

Existing No Left Turn from Cornhill onto A30 Kitt Hill is retained.

2.

Existing No Right Turn from A30 Kitt Hill into Cornhil is retained.

3.

Existing No Entry into Back Lane is retained.

4.

No loss of parking spaces on A30 Newell.

5.

No loss of parking spaces on Back Lane.

This map is based upon Ordnance Survey material with the permission of the Ordnance Survey on behalf of the Controller of Her Majesty's Stationary Office. © Crown Copyright 2015. Unauthorised reproduction infringes Crown Copyright and may lead to prosecution or civil proceedings. © Dorset County Council 2016. OS license number: 100019790. Aerial photography © UKPerspectives.com 2016

Orig	14.06.22	-	SJB
Rev	Date	Issue / Remarks	Checked

Dorset Council

DORSET HIGHWAYS
Matthew Piles
Economy Infrastructure and Growth

Project Title
A30 Newell, Marston Road, Back Lane
Sherborne cycleway improvements

Drawing Title
PUBLIC CONSULTATION


Scale (A1 Size)
1:200

Drawn By
RAD

Date
14 Jun 2022

Drawing Number
HI1222_300_2_Orig

Drawing Status
-

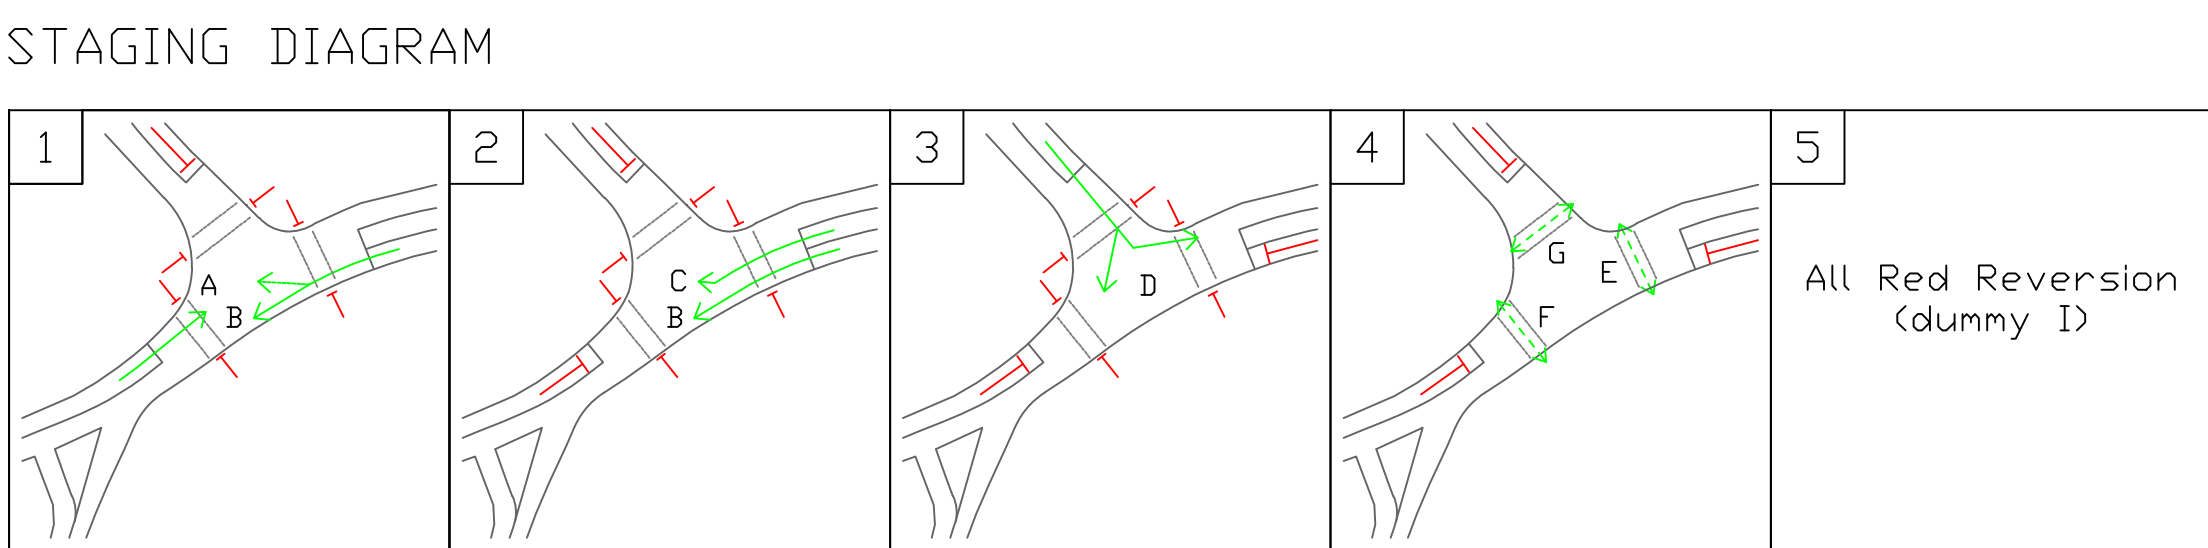

SCALE 1:200